

UPPER SUNKEN SHOWN IN GREEN
LOWER SUNKEN SHOWN IN RED

LEAD AT UPPER CORNER
ALONG W/ SB106 ONLY




ST-2 ABOVE

BASEMENT 1


BST-2

ARCADE
-0.20

LEGEND

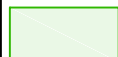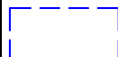
SYMBOL	DESCRIPTION
	THK150 LEAD
	THK200 STEEL
	THK30 STEEL



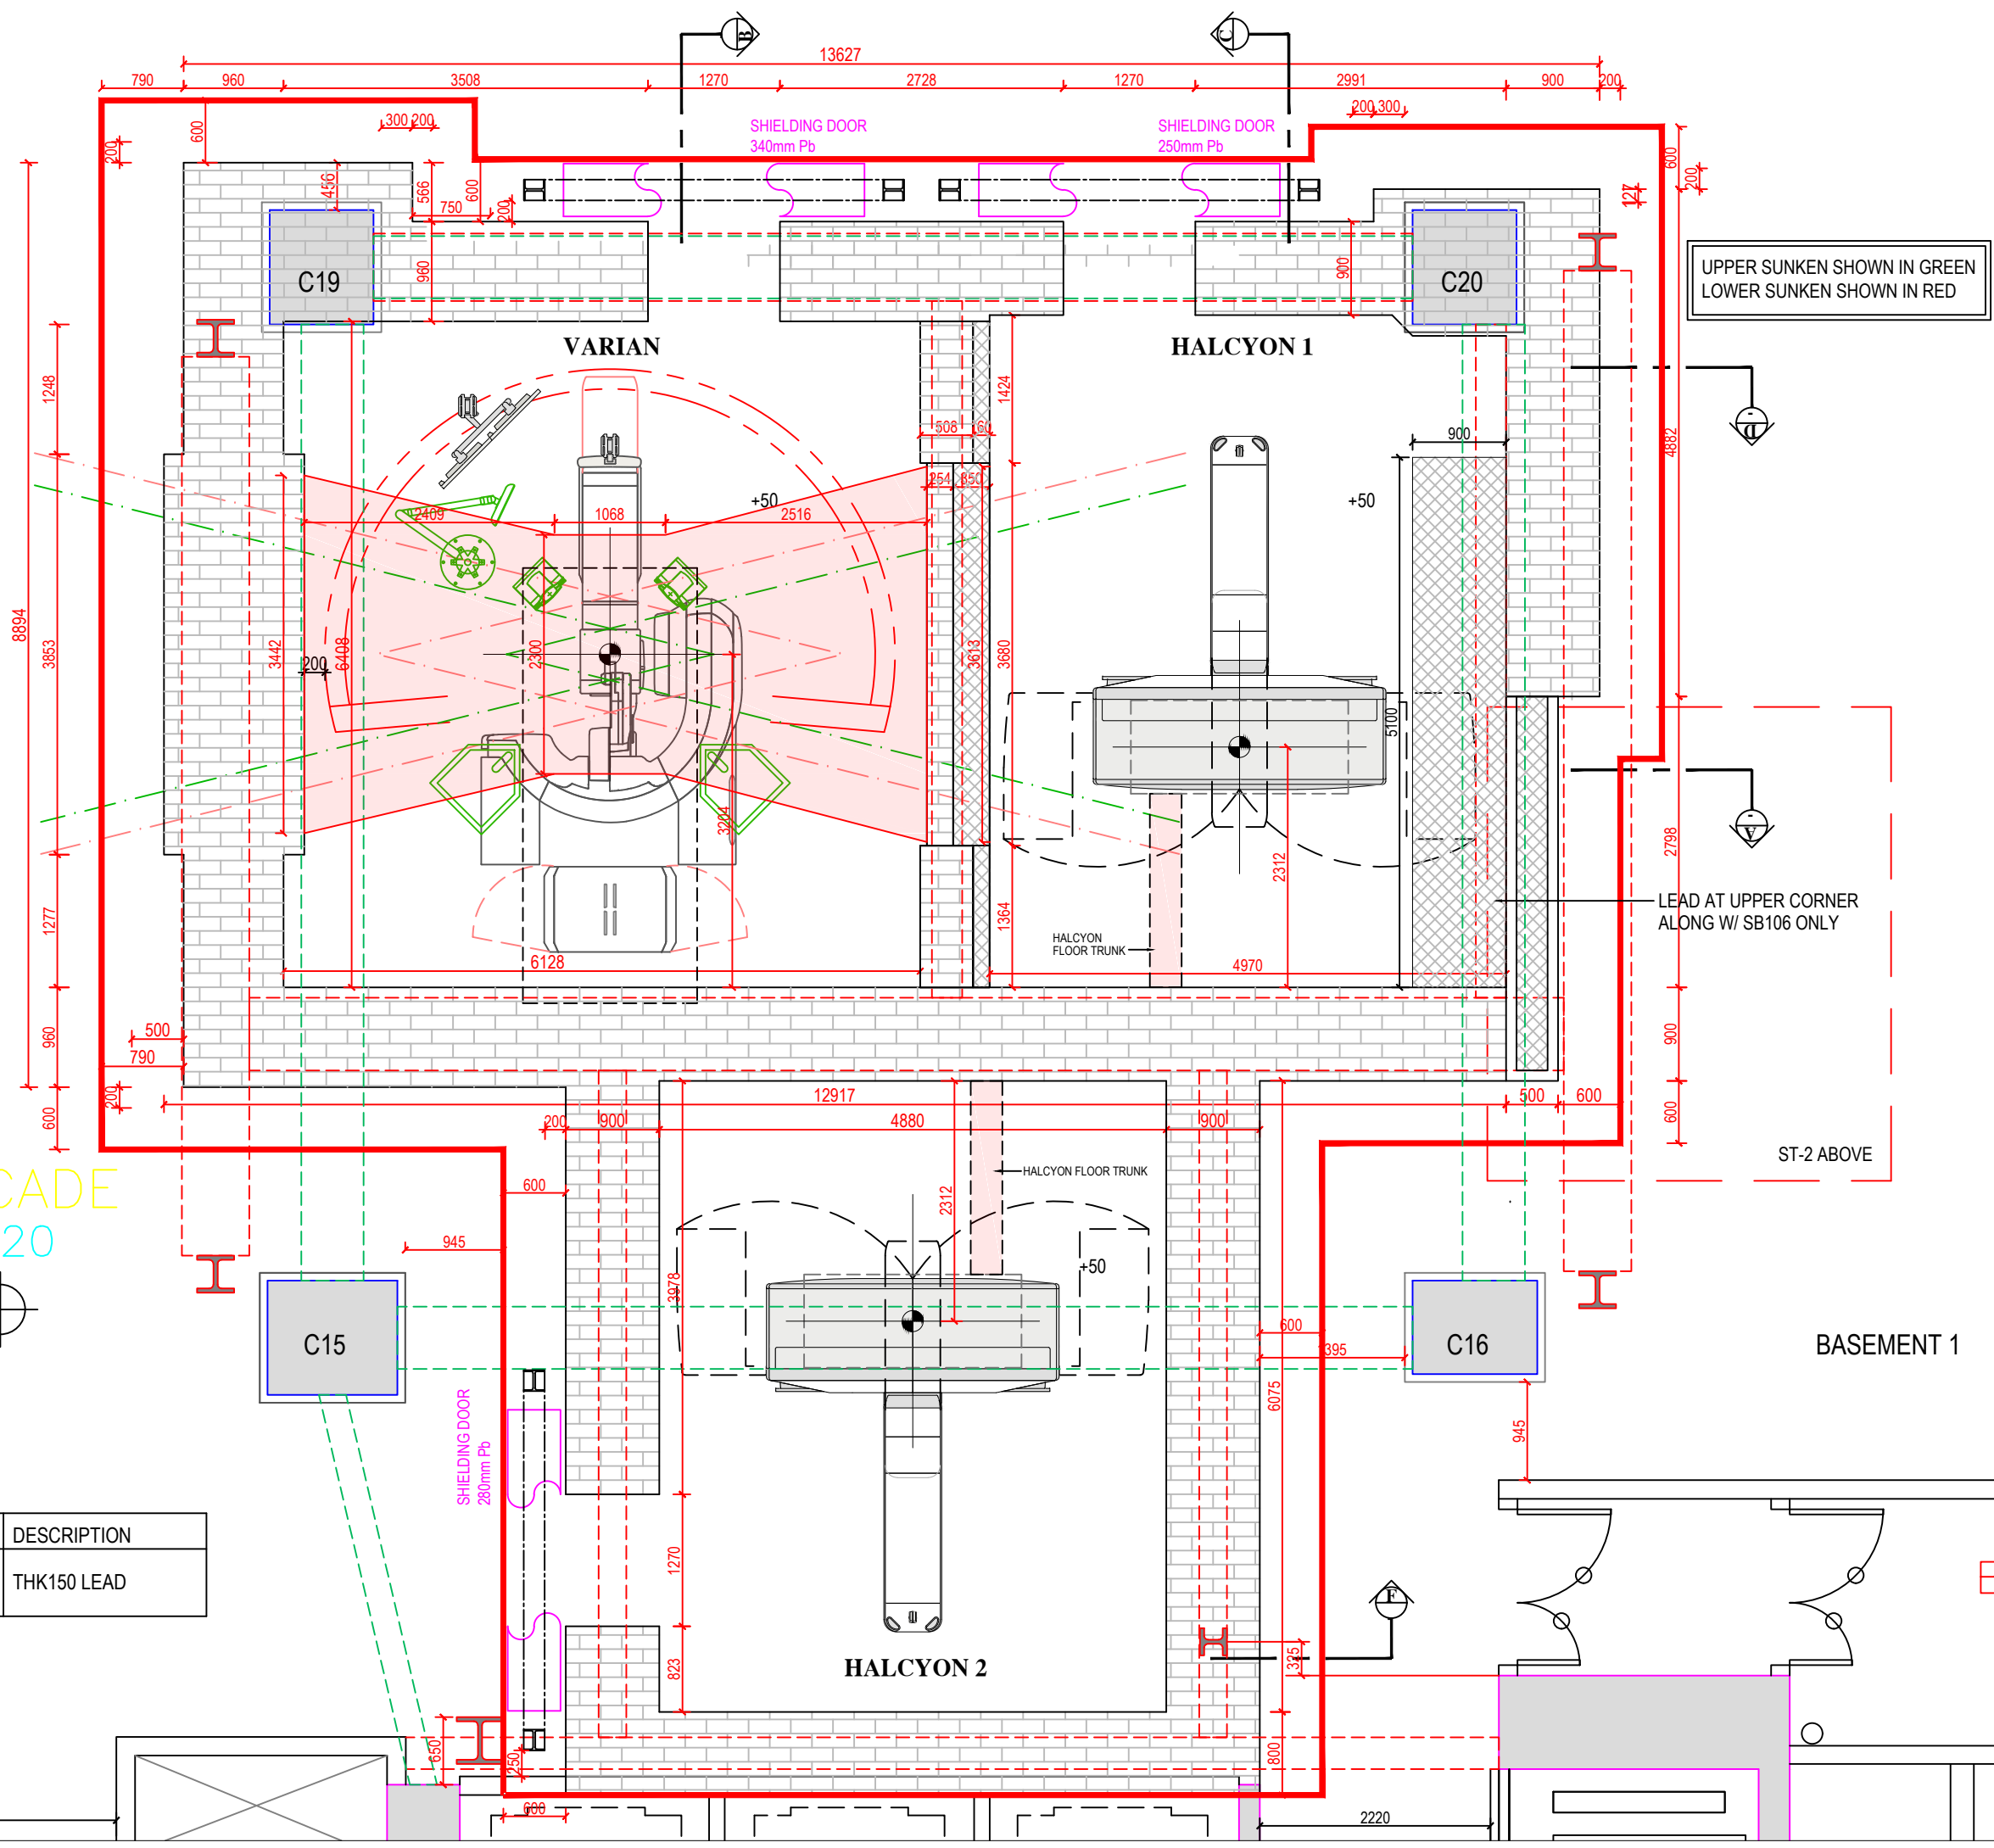

ARCADE
-0.20

LEGEND

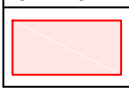SYMBOL	DESCRIPTION
	THK150 LEAD


UPPER SUNKEN SHOWN IN GREEN
LOWER SUNKEN SHOWN IN RED

LEAD AT UPPER CORNER
ALONG W/ SB106 ONLY

ST-2 ABOVE

BASEMENT 1


BST-2

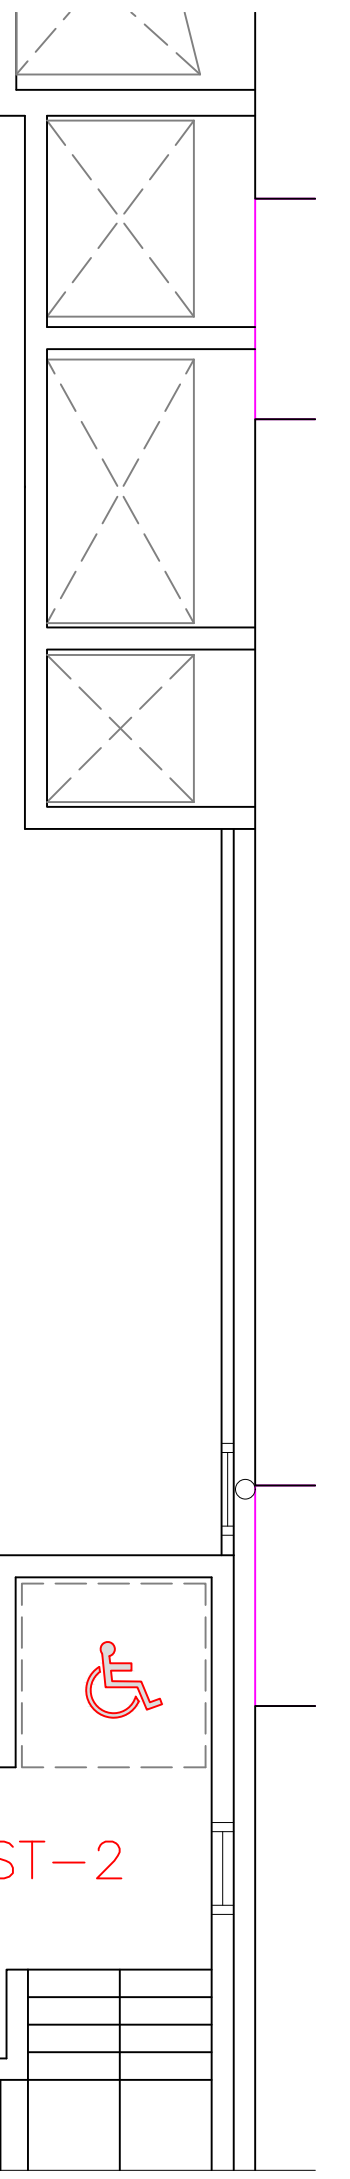

4


3

11850

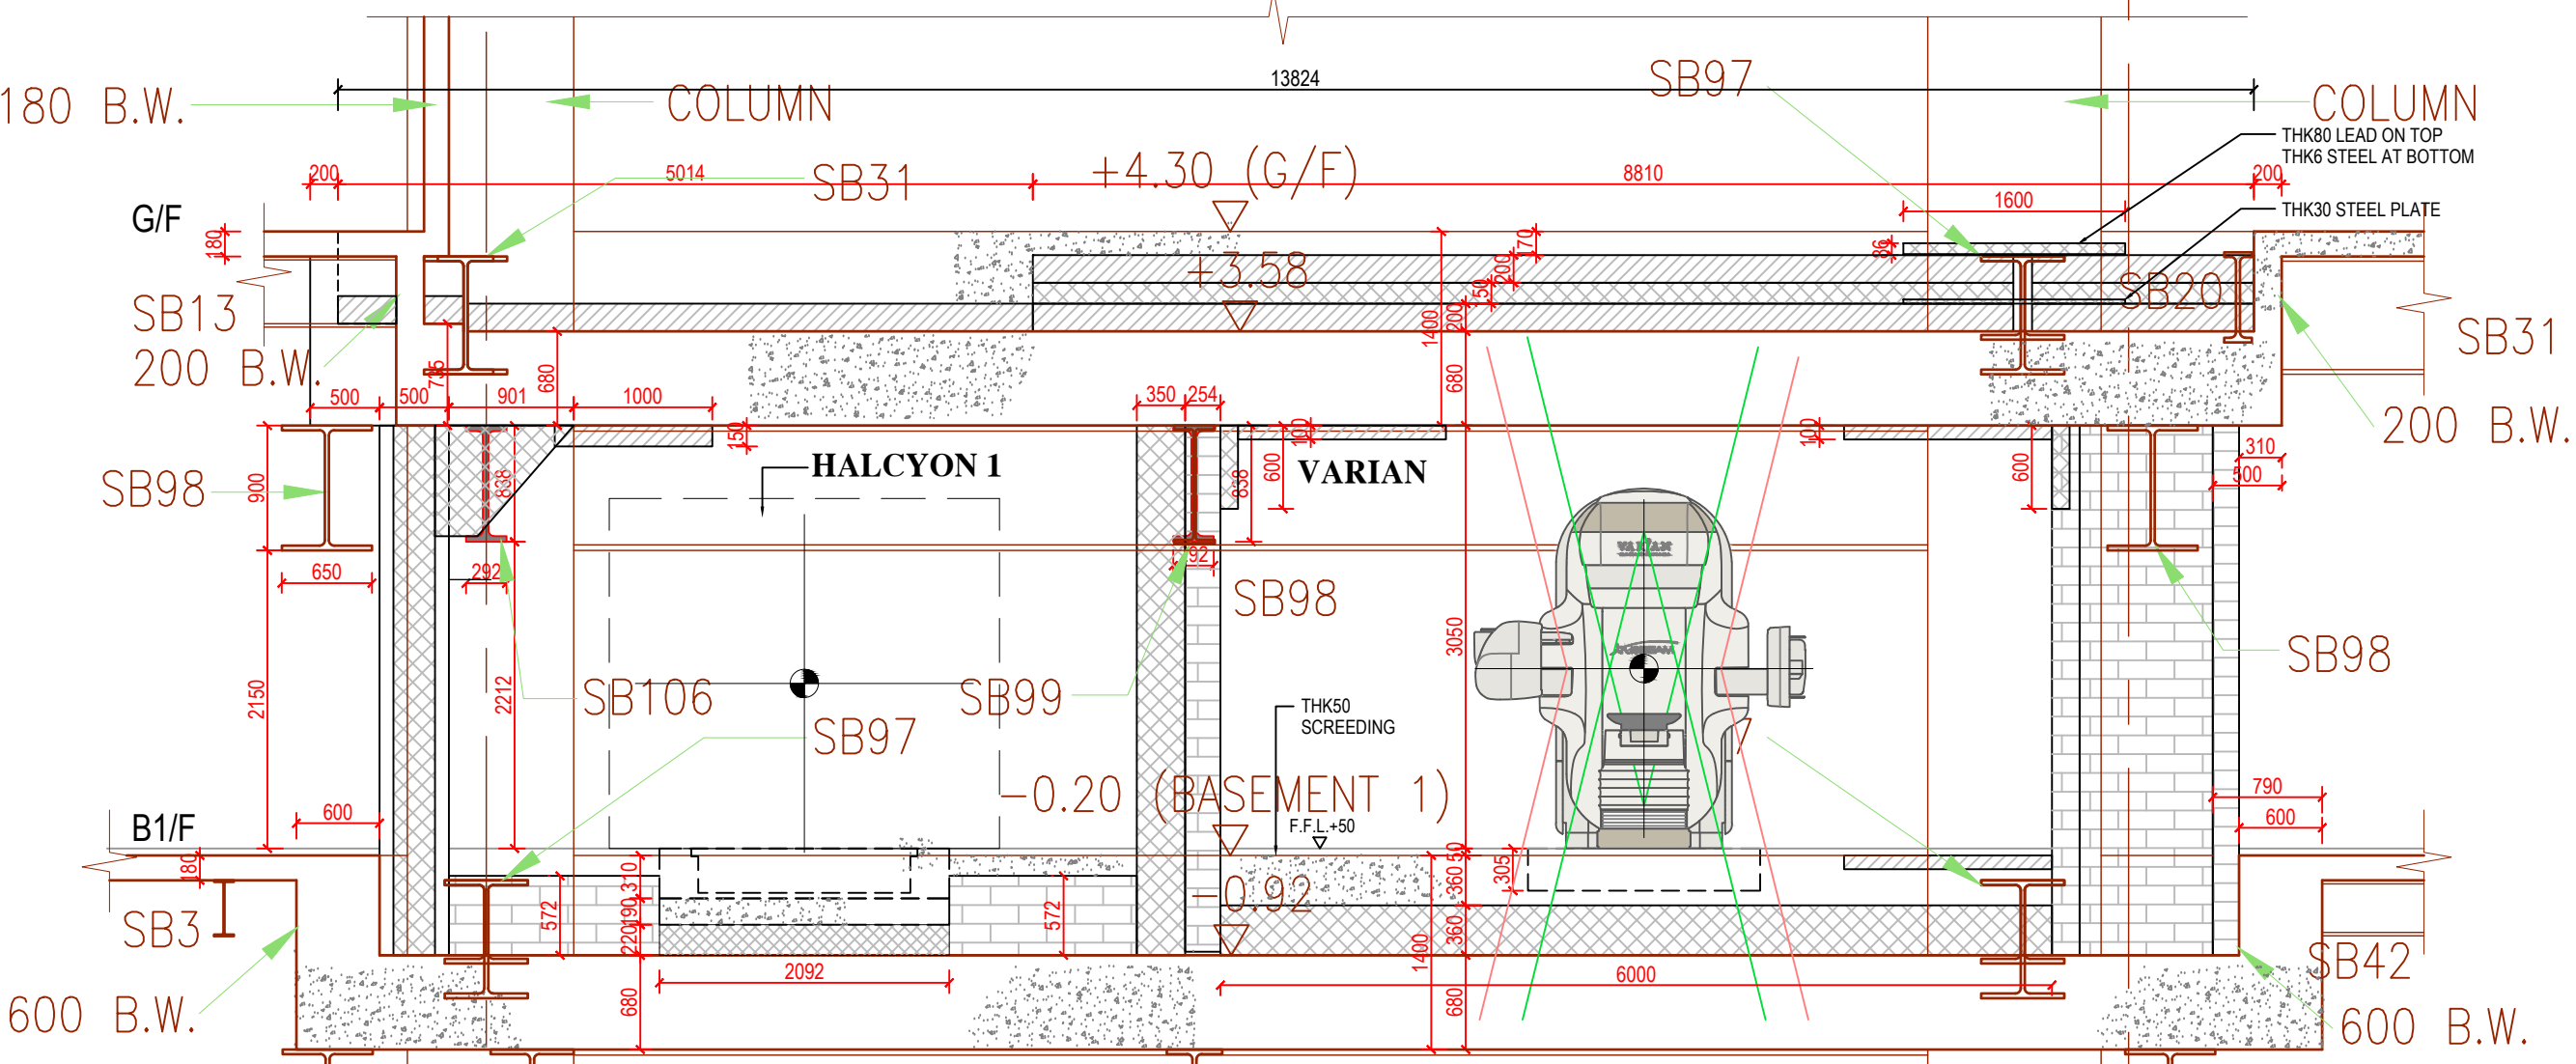

SECTION A (B21)

LEGEND	
SYMBOL	DESCRIPTION
	HIGH DENSITY BRICK
	STEEL
	LEAD
	CONCRETE

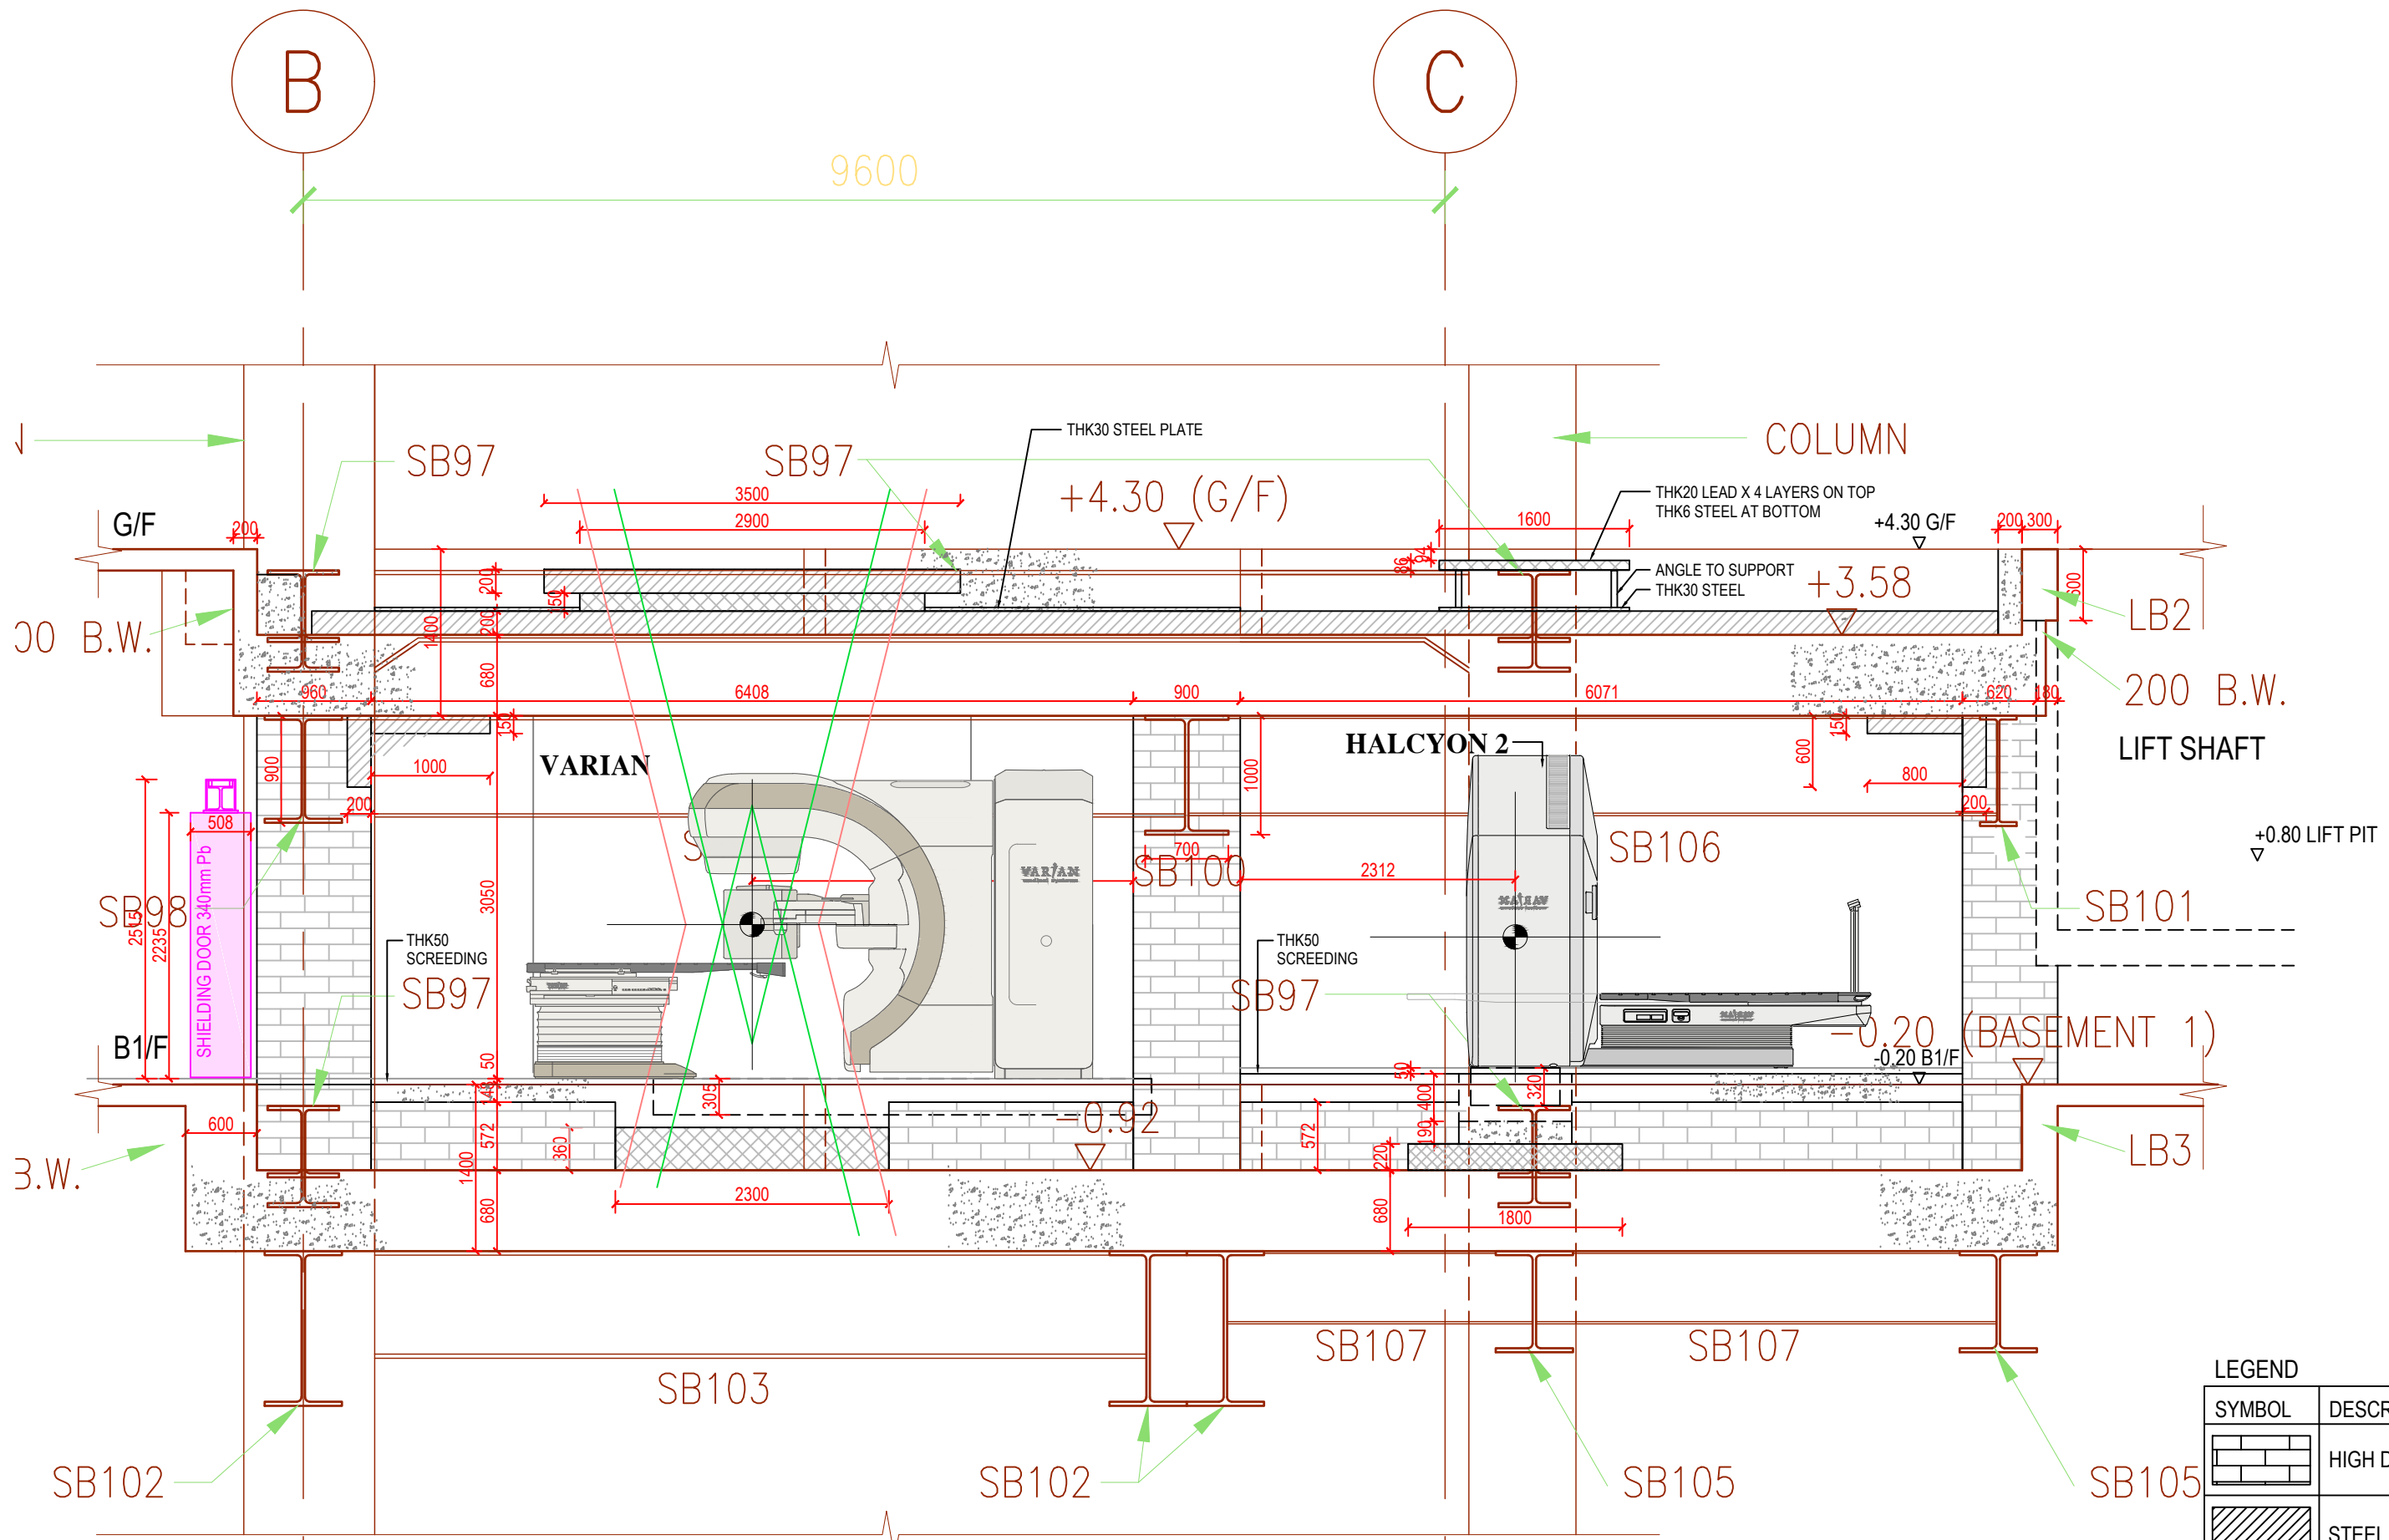

SECTION B (B23)

LEGEND	
SYMBOL	DESCRIPTION
	HIGH DENSITY BRICK
	STEEL
	LEAD
	CONCRETE

3

4

11850

COLUMN

COLUMN

G/F

+4.30 (G/F)

SB31

SB31

SB12

SB22

200 B.W.

+3.58

200 B.W.

SB98

SB101

HALCYON 2

SB106

SB106

SB100

2515

2235

508

SHIELDING DOOR 280mm Pb

2119

2816

THK50 SCREEDING

-0.20 (BASEMENT 1)

B1/F

RAMP

SB31

SB25

SBP14-2

IP14-1

600 B.W.

-0.92

600 B.W.

SB107

SB107





SB105


SB105

SB106

SECTION F (B20)

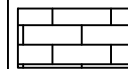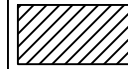LEGEND

SYMBOL	DESCRIPTION
	HIGH DENSITY BRICK
	STEEL
	LEAD
	CONCRETE

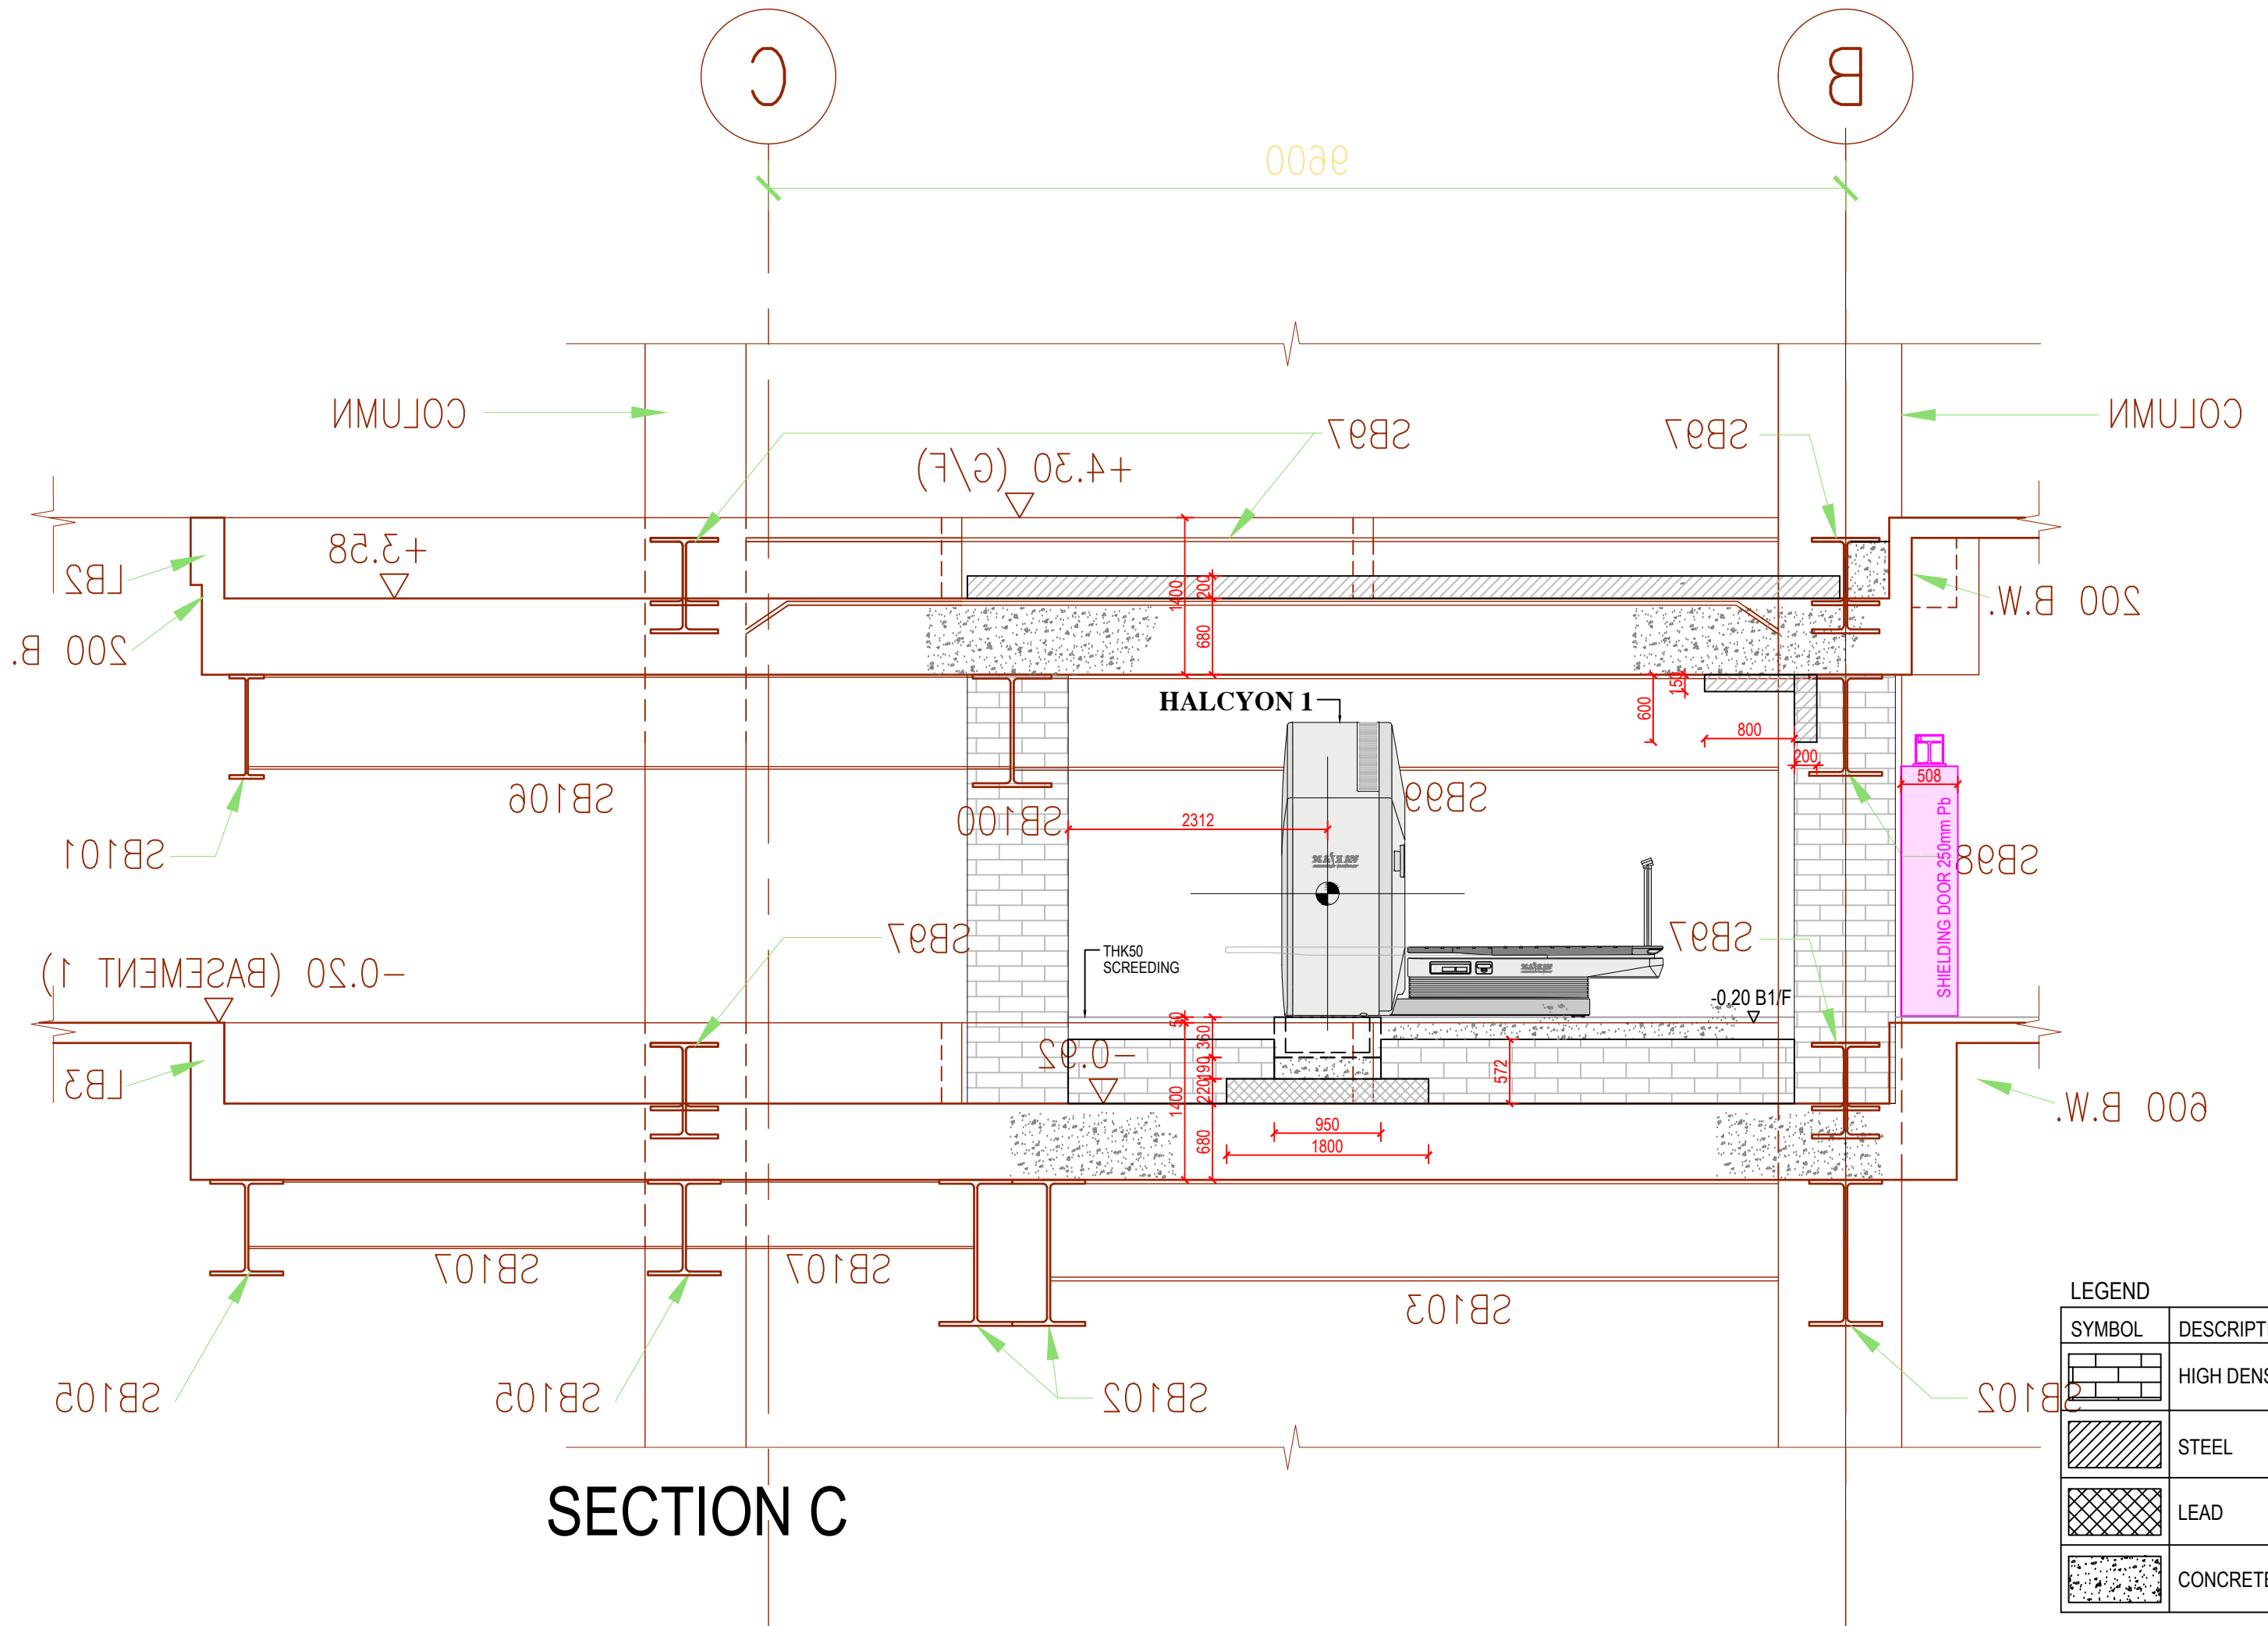

LEGEND	
SYMBOL	DESCRIPTION
	HIGH DENSITY BRICK
	STEEL
	LEAD
	CONCRETE